



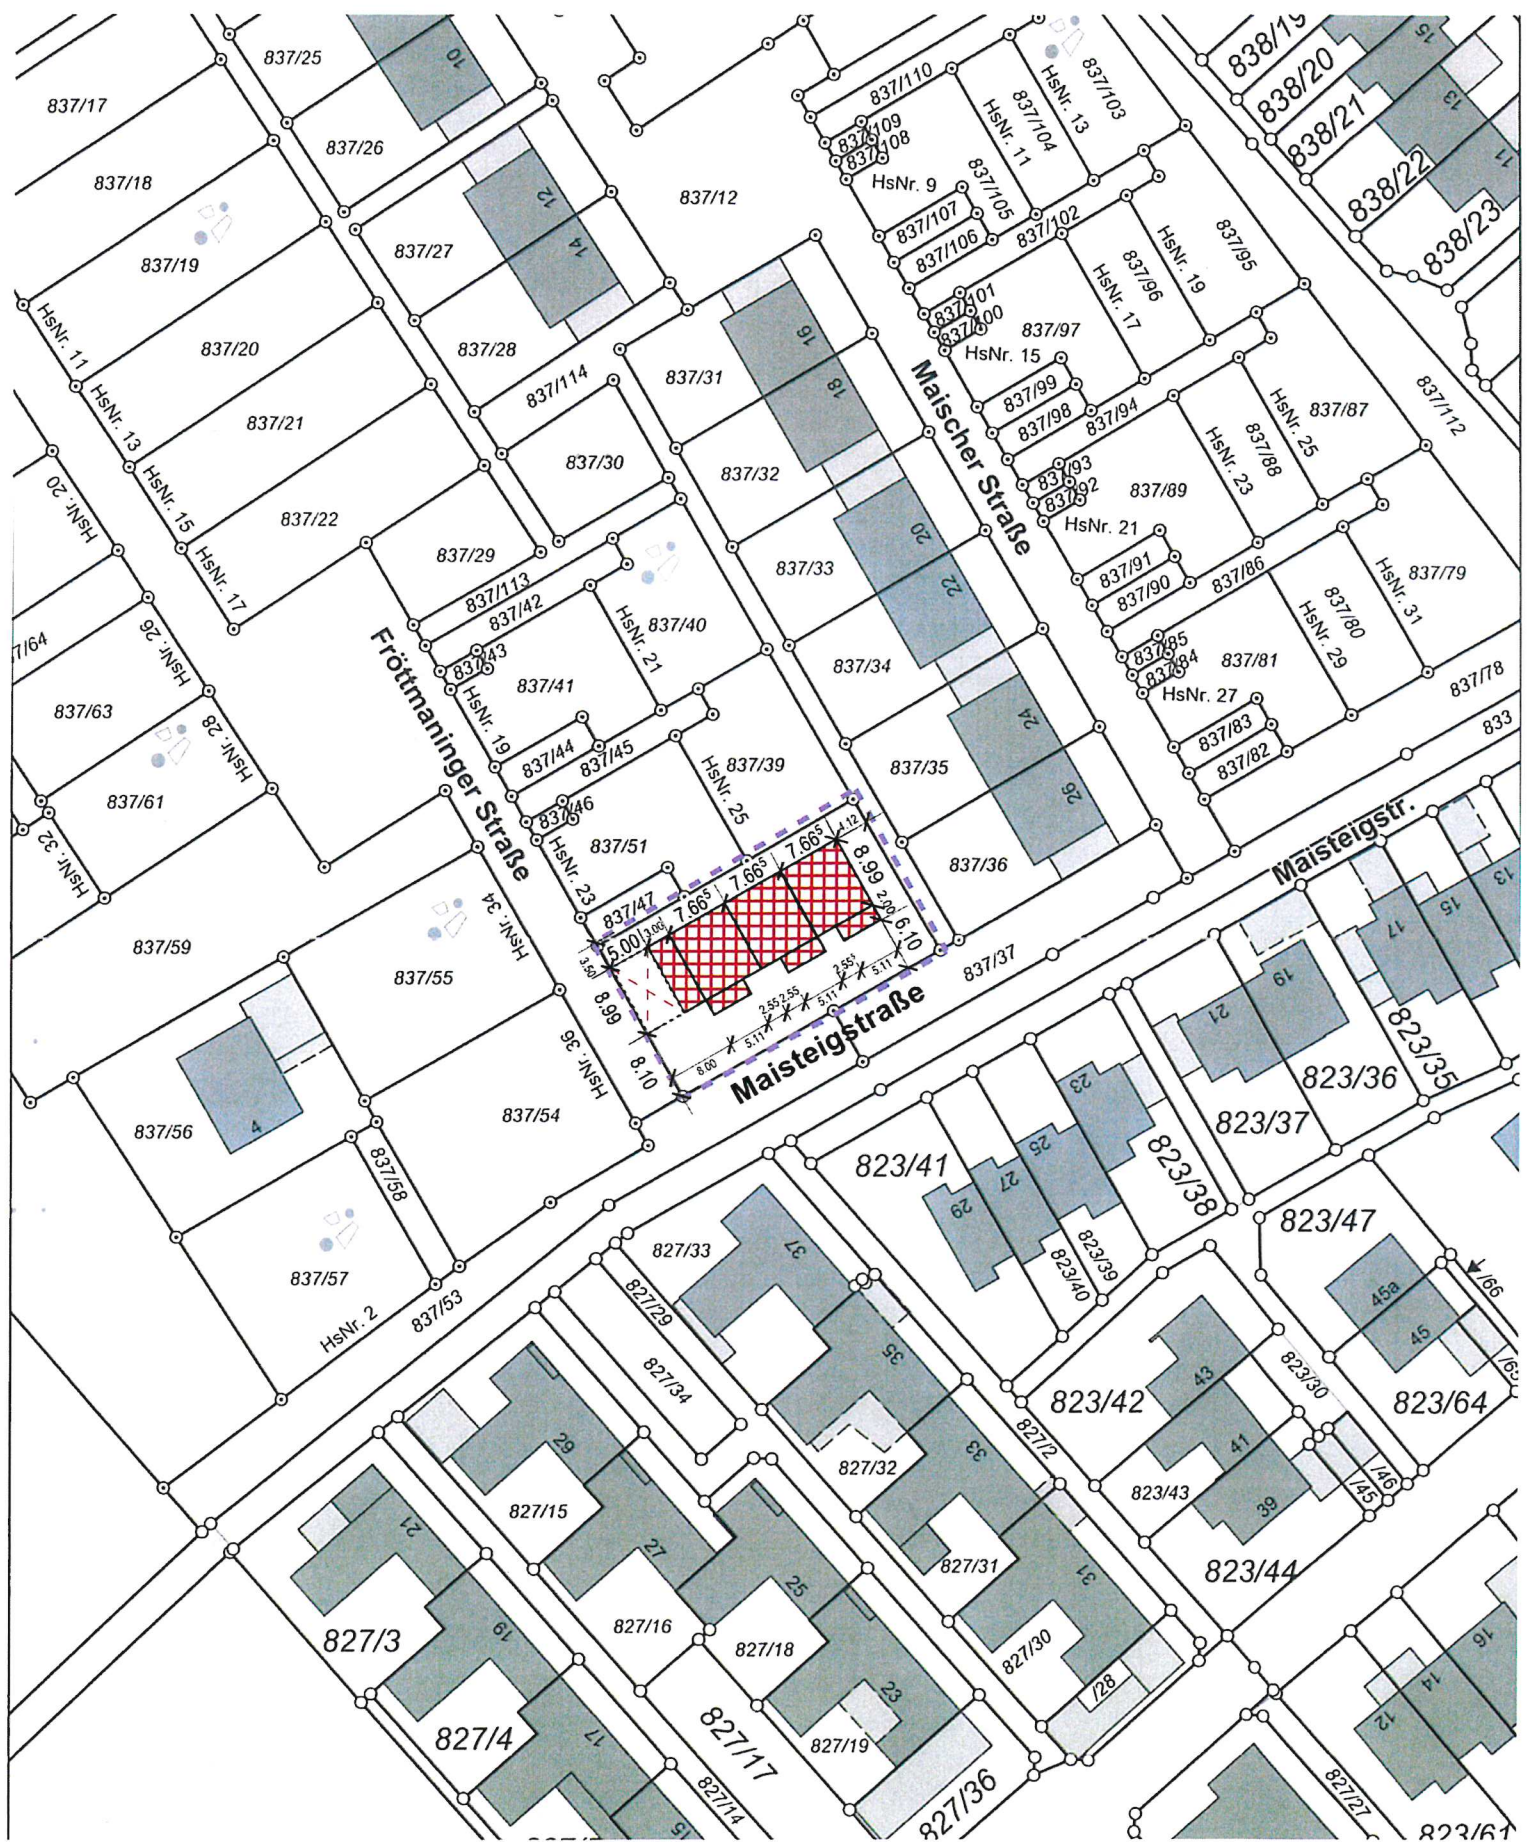

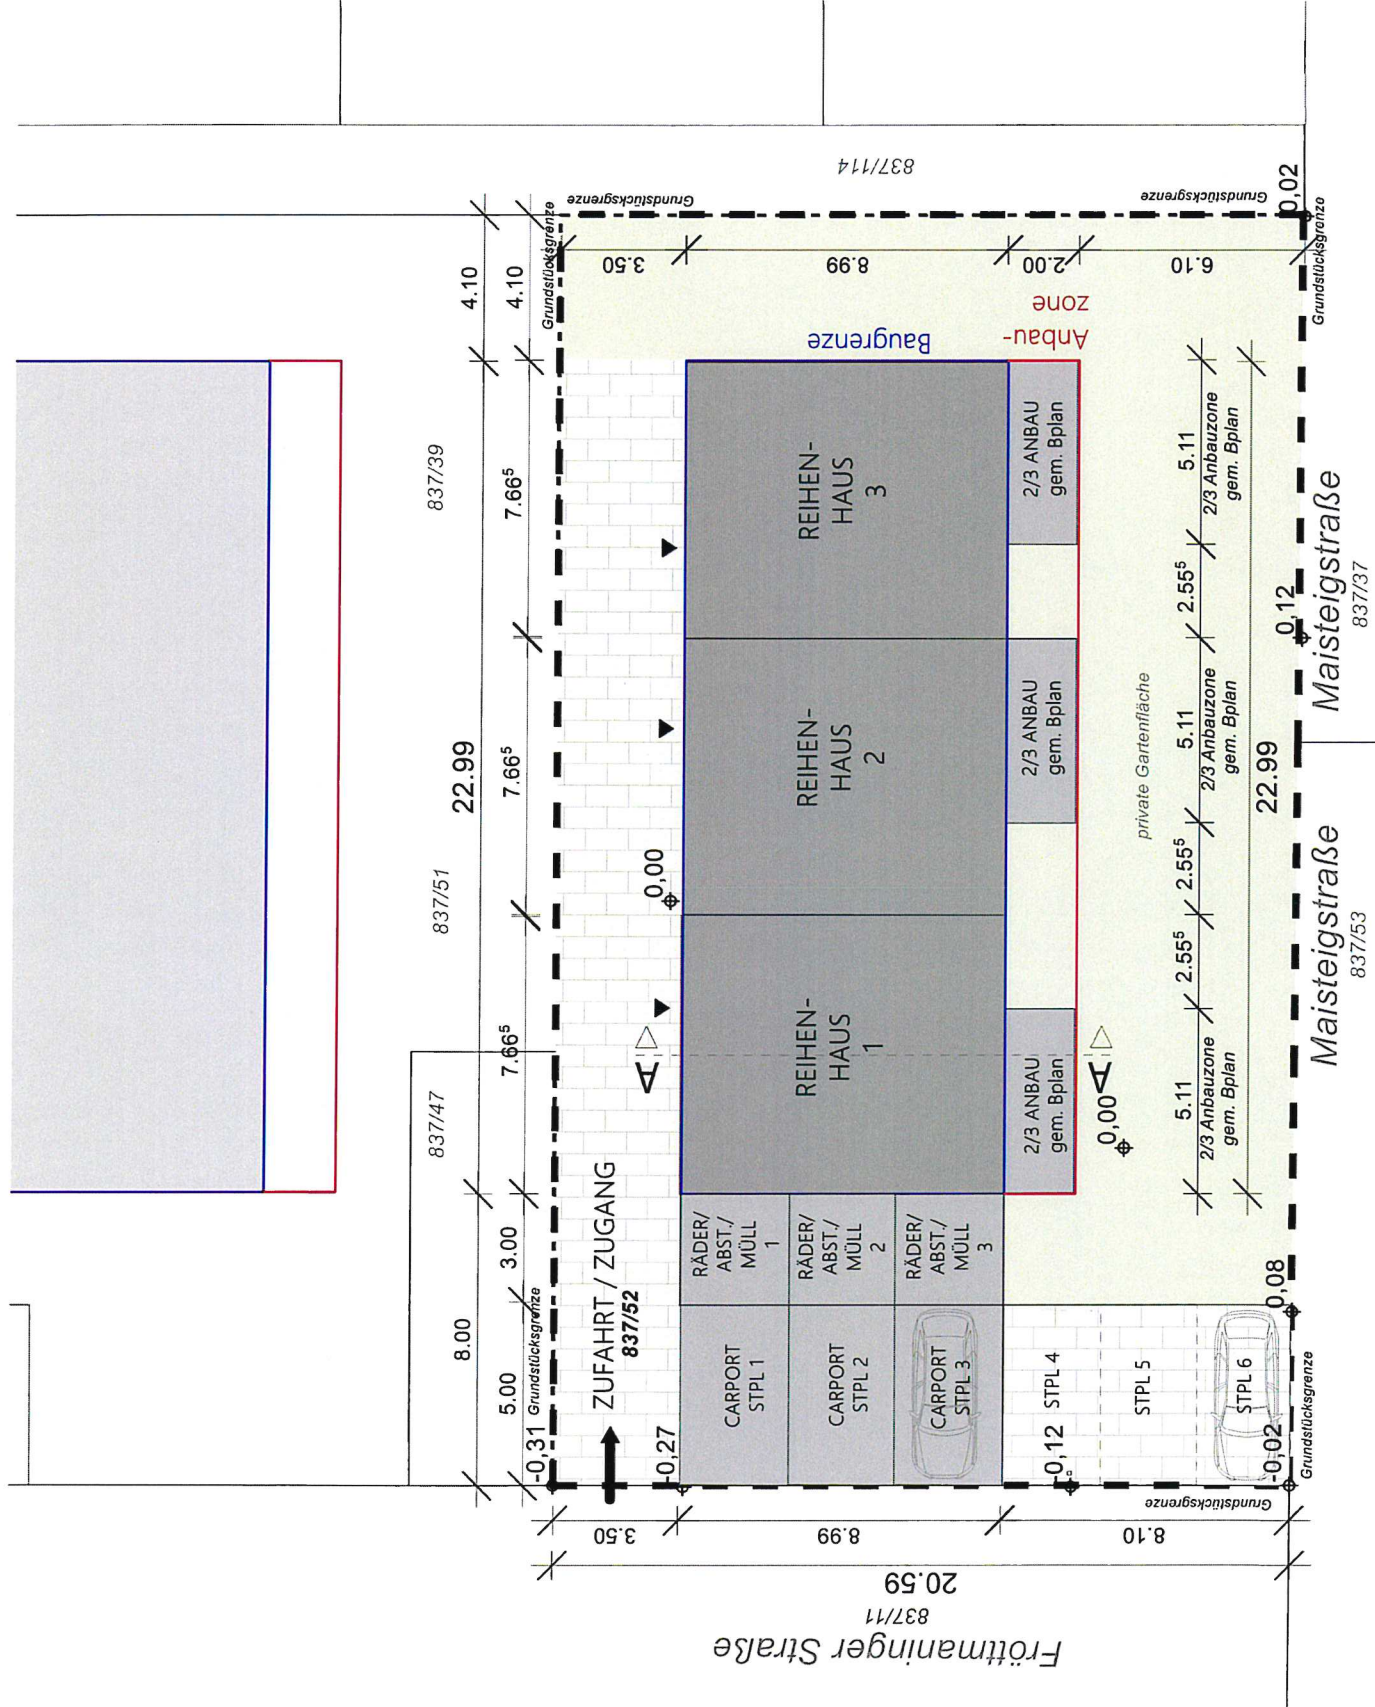

ÜBERSICHTSPLAN

DN 40°
gem. Bplan

FH gem.
Bplan

10,42

Gaube
gem. Bplan

8,50

WH gem.
Bplan

6,65

5,78

2,89

0,00


-2,89

8.99

Baulinie
gem. Bplan

2.00

Anbauzone
gem. Bplan

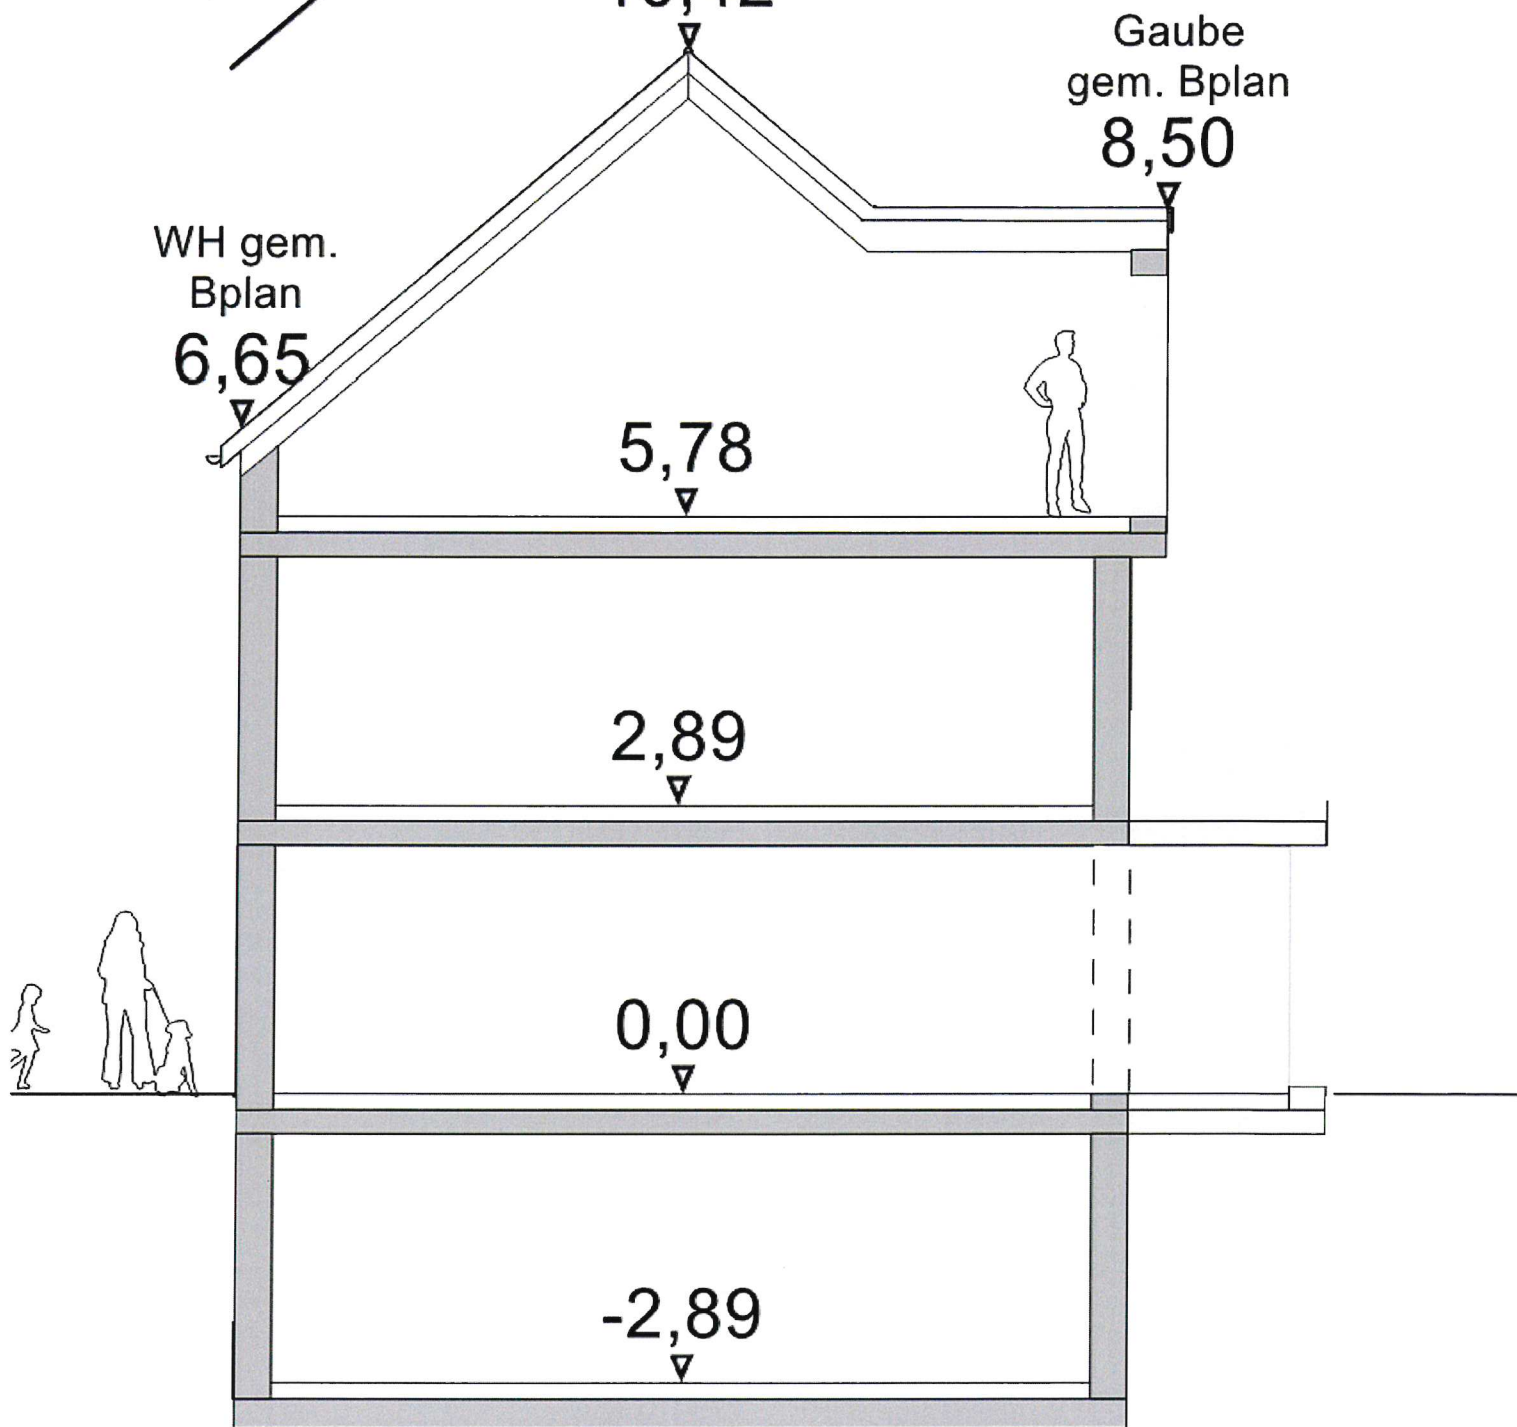



KUBATURMODELL

